
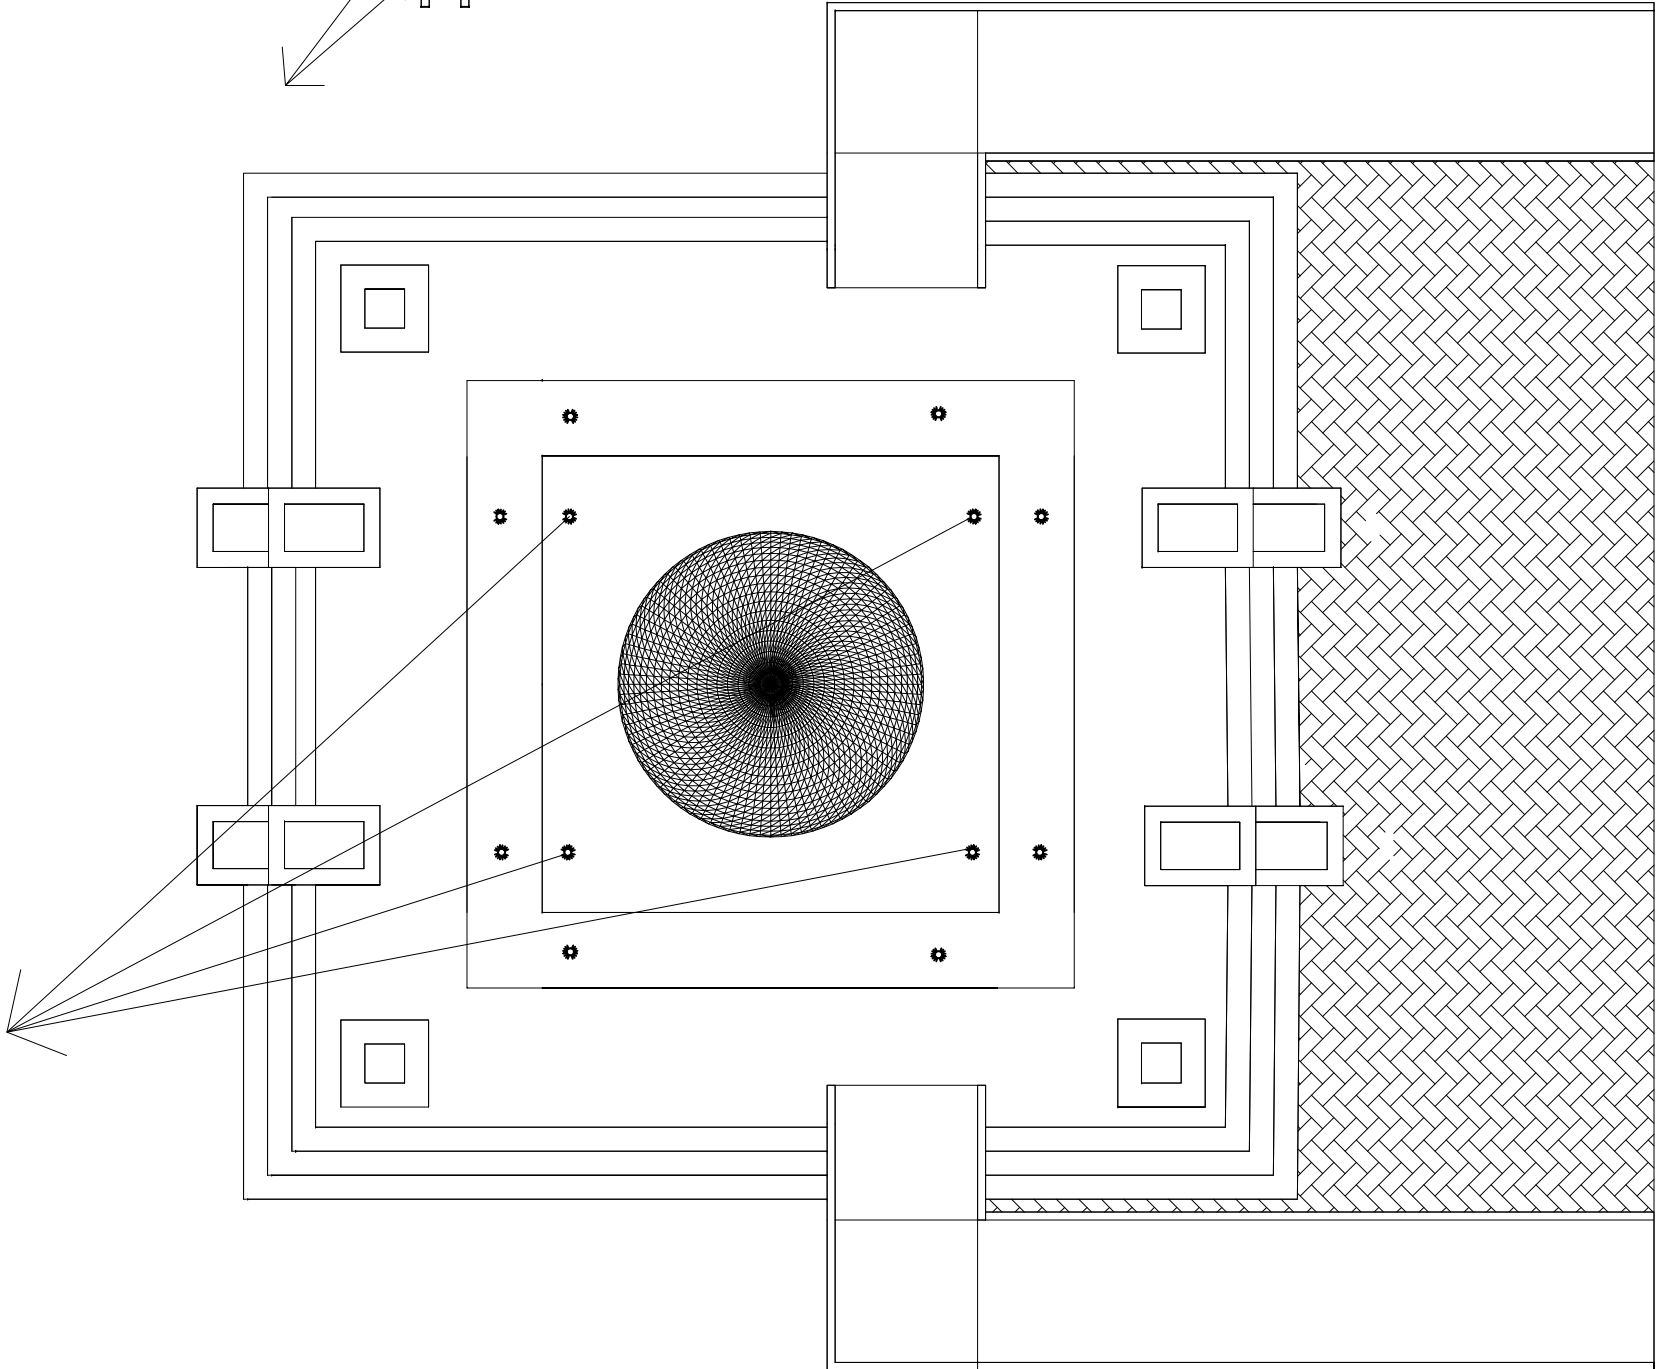
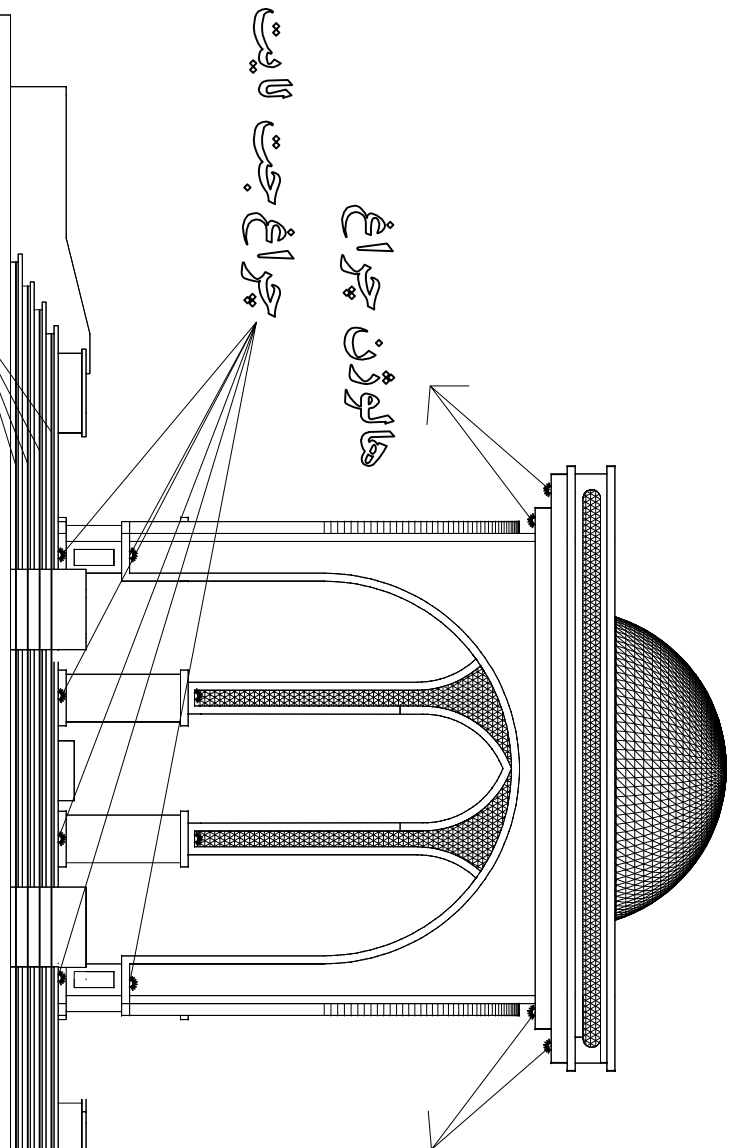


Design Engineer:		قائىد	
SUPERVISOR ENGINEER		هېنډسى ټاټور:	
OFFICE:		دفتر فني:	
ENGINEERING ORGANIZATION		نظام هېنډنسي:	
OFFICER		مسؤل دفتر:	
OWNER		نام مالک:	
ADDRESS		آدرس مالک:	
MAP TITLE		عنوان نقشه:	
SCALE		مقياس	
1/100		AREA m ²	
DRAWN		ترسيم:	
DATE		تاريخ	
1404/11/01		DRAWING NO.	
نمبر نقشه:			

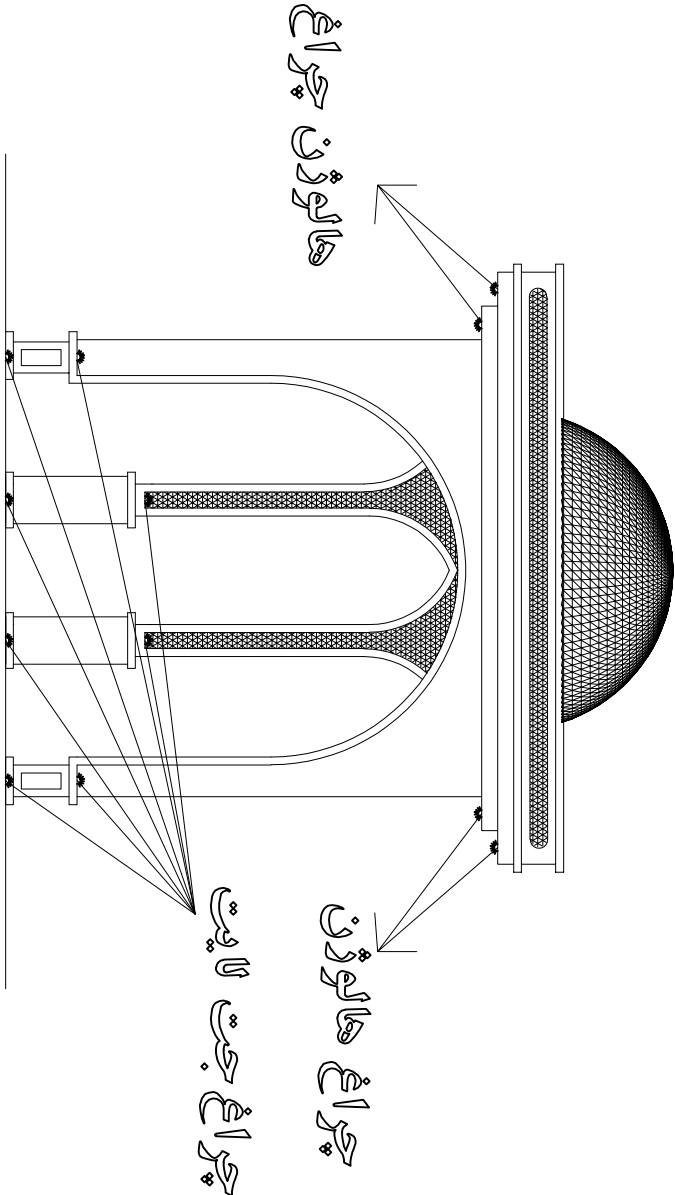

رېښه ښانګړي زیر پلله